



## **Foster**

**Main Level 1014  
Pool Area 316**



**Garage 624  
Covered Porches 144  
Open Decks 720**

**Number of Stories 1  
Foundation Slab**

**Construction Type Timber Frame  
Enclosure Structural Insulated Panels (SIPs)**

**Bedrooms 1  
Baths 1 1/2**

**House Dimensions  
Width 96'3"  
Depth 72'  
Maximum Ridge Height 24'6"**

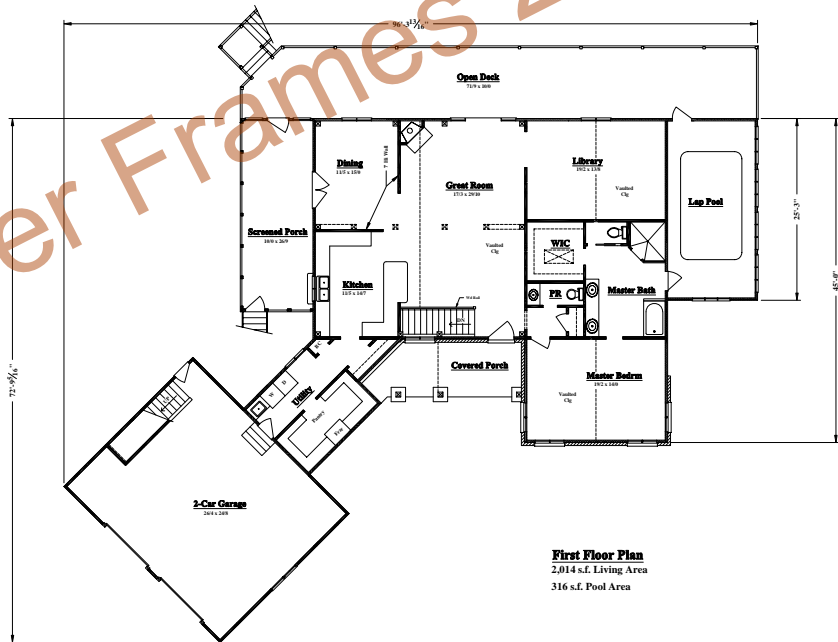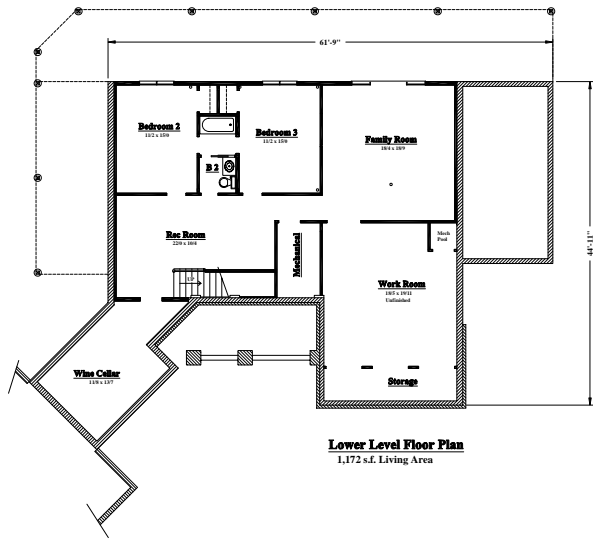

**Front Elevation**

©Goshen Timber Frames 2006

<b>The Foster</b>	
<b>Preliminary III</b>	
SCALE:	1/8" = 1'-0"
DATE:	3-8-06
DRAWN:	M/W
CHECKED:	J
ESTABLISHED 1984 6201 S.W. 8th St. Ft. Lauderdale, FL 33309 (954) 544-9622 info@goshentimberframes.com	
Copyright 2006 by Goshen Timber Frames, Inc. All federal, state, and local codes, ordinances, regulations, and codes shall be considered as part of specific conditions for this building and shall take precedence over any other codes or regulations that may apply in some areas at variance. All dimensions and conditions shall be verified on site by builder.	
<b>NO.</b>	<b>REVISIONS</b>
<b>DATE</b>	<b>REMARKS</b>
<b>BY</b>	