



Pensgrove

**Main Level 2597
Upper Level 1004**

Total 3601


**Garage 837
Covered Porches 216
Open Decks 330**

**Number of Stories 1 1/2
Foundation Crawlspace/Slab**


**Construction Type Timber Frame
Enclosure Structural Insulated Panels (SIPs)**

**Bedrooms 3
Baths 3**

**House Dimensions
Width 67'9"
Depth 139'10"
Maximum Ridge Height 24'2"**

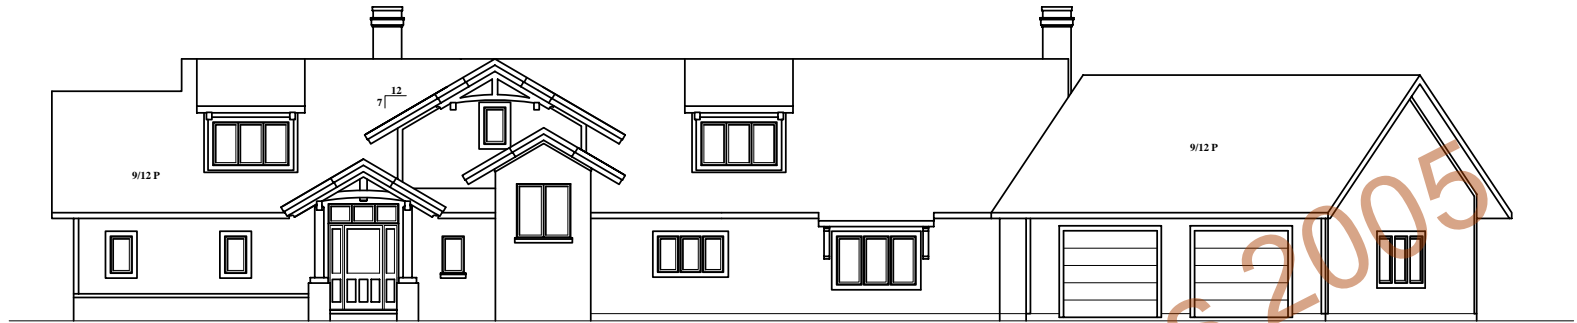

Front Elevation

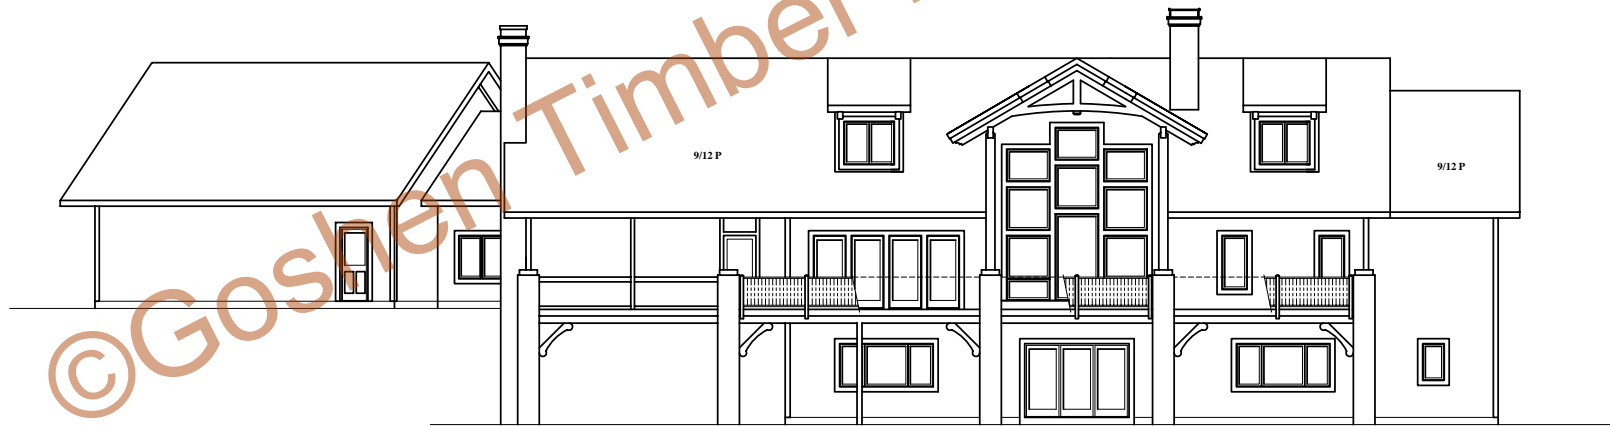

Rear Elevation

REVISIONS

NO.	DATE	REMARKS	BY

Copyright 2004 by Goshen Timber Frames, Inc.

All federal, state, and local codes, ordinance, regulations etc. shall be considered as part of specifications for this building and shall take precedence over anything shown, described, or implied where same are at variance. All dimensions and conditions shall be verified on site by builder.

GOSHEN
TIMBER FRAMES

37 PHILLIPS STREET
FRANKLIN, NC 28734



(828) 524-8662
timberframemag.com

The Pensgrove


SCALE: 1/8" = 1'-0"
DATE: 2-18-05

FILE NO.

DRAWN BY:
MAW

SHEET
NUMBER

1 of 3

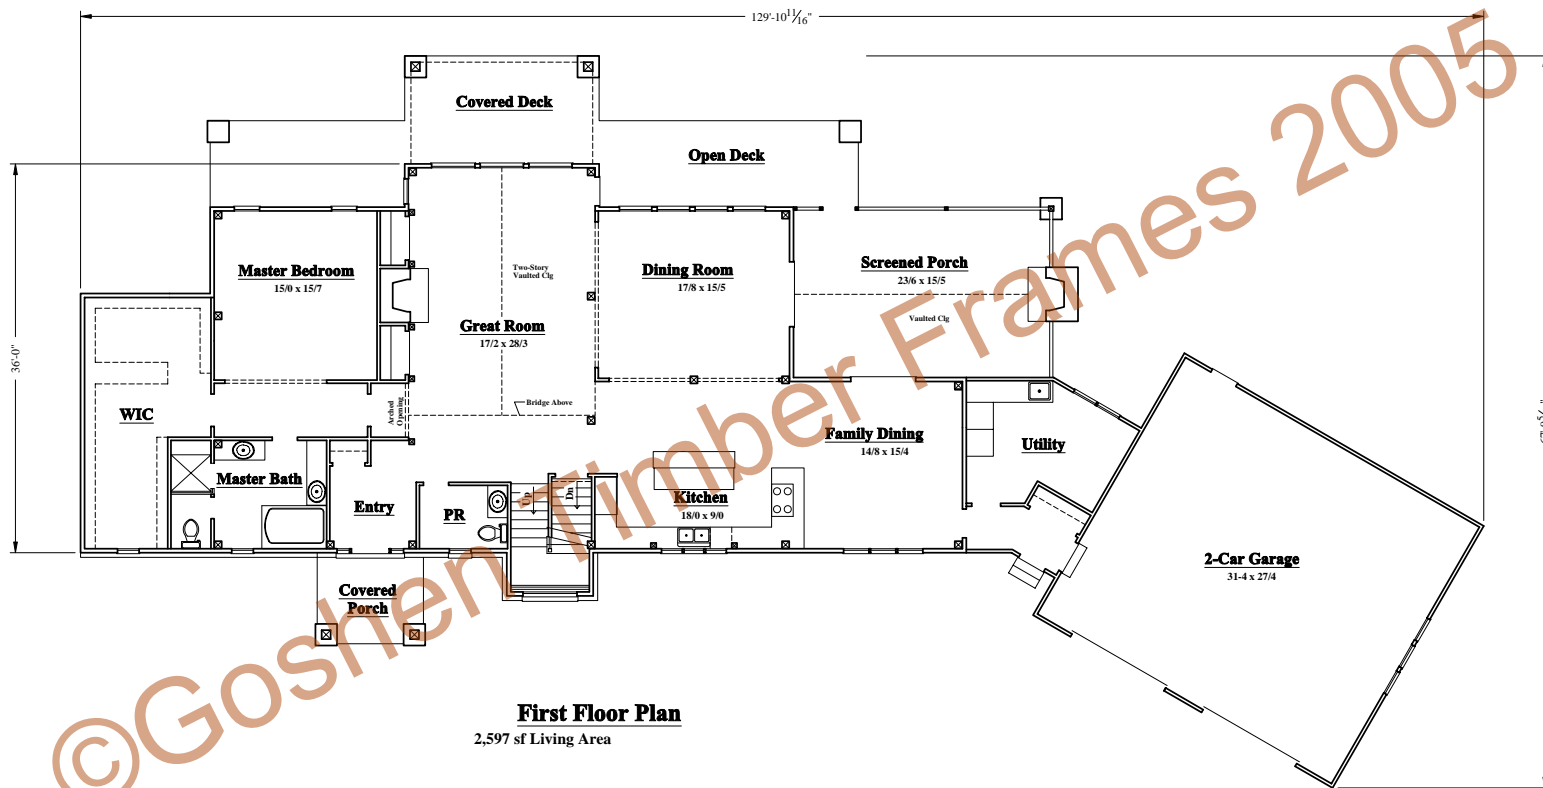

©Goshen Timber Frames 2005

REVISIONS				
NO.	DATE	REMARKS	BY	

Copyright 2004 by Goshen Timber Frames, Inc.
All federal, state, and local codes, ordinance, regulations etc. shall be considered as part of specifications for this building and shall take precedence over anything shown, described, or implied where same are at variance. All dimensions and conditions shall be verified on site by builder.

GOSHEN
TIMBER FRAMES

37 PHILLIPS STREET
FRANKLIN, NC 28734

(828) 524-8662
timberframemag.com

The Pensgrove


SCALE: 1/8" = 1'-0"

DATE: 2-18-05

FILE NO.:

DRAWN BY: MAW

SHEET NUMBER: 2 of 3

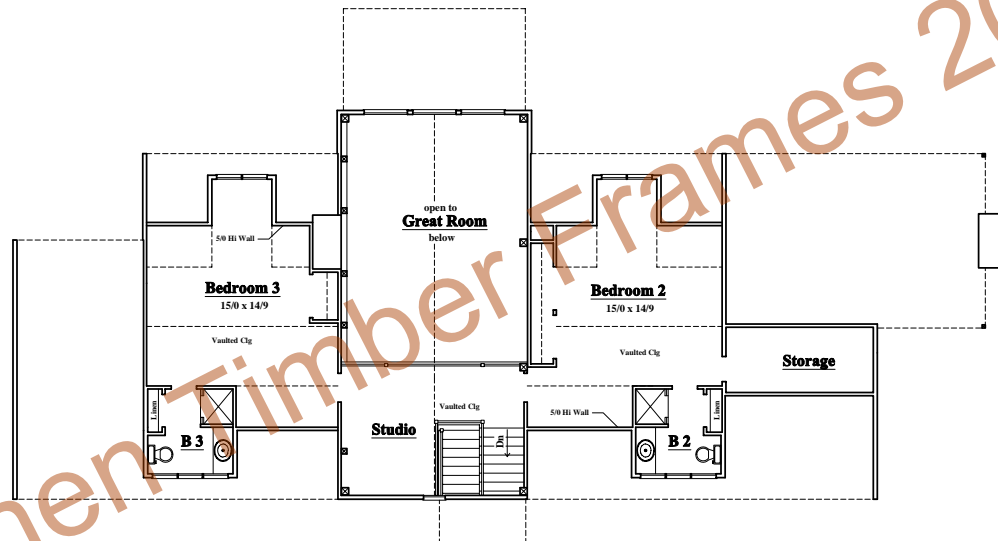

Second Floor Plan
1,004 sf Living Area

©Goshen Timber Frames 2005

REVISIONS			
NO.	DATE	REMARKS	BY

Copyright 2004 by Goshen Timber Frames, Inc.
 All federal, state, and local codes, ordinance, regulations etc. shall be considered as part of specifications for this building and shall take precedence over anything shown, described, or implied where same are at variance. All dimensions and conditions shall be verified on site by builder.

GOSHEN
 TIMBER FRAMES

 37 PHILLIPS STREET
 FRANKLIN, NC 28734
 (828) 524-8662
 timberframemag.com

The Pensgrove		
SCALE:	1/8" = 1'-0"	FILE NO.:
DATE:	2-18-05	DRAWN BY: MAW
		SHEET NUMBER 3 of 3