



Solace

Main Level 988
Upper Level 551

Total 1539


Covered Porches 64
Open Decks 360
Screen Porch 140

Number of Stories 1 1/2
Foundation Daylight CrawlSpace/Slab


Construction Type Timber Frame
Enclosure Structural Insulated Panels (SIPs)

Bedrooms 2
Baths 12

House Dimensions
Width 38'
Depth 43'8"
Maximum Ridge Height 24'

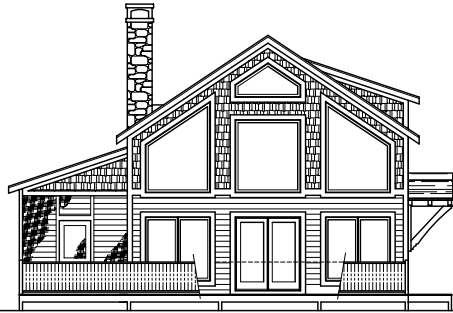


Left Side Elevation

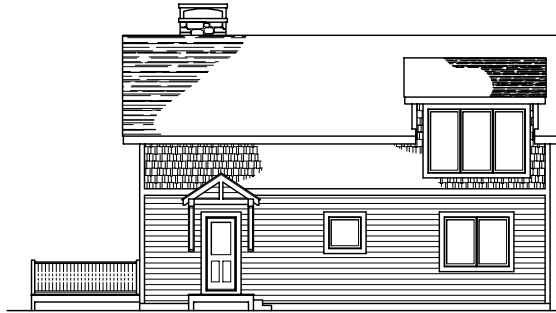


Front Elevation



Right Side Elevation

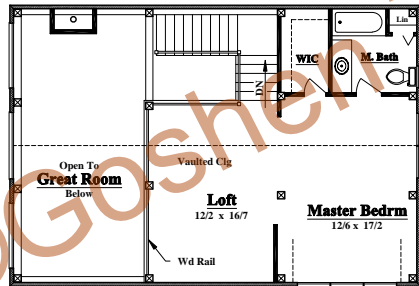

Second Floor Plan
551 sf Living Area

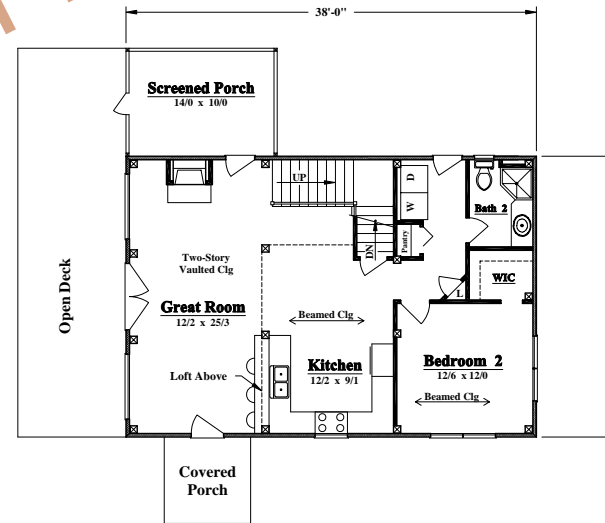

First Floor Plan
988 sf Living Area

REVISIONS				
NO.	DATE	REMARKS	BY	

Copyright 2007 by Goshen Timber Frames, Inc.

All federal, state, and local codes, ordinance, regulations etc. shall be considered as part of specifications for this building and shall take precedence over anything shown, described, or implied where same are at variance. All dimensions and conditions shall be verified on site by builder.

37 PHILLIPS STREET
FRANKLIN, NC 28734



(828) 524-8662
timberframesmag.com

The Solace

SCALE: 1/8" = 1'-0"
DATE: 7-19-07

FILE NO.:
DRAWN BY: BLJ/MAW SHEET NUMBER: 1